


HARWELDEN MANSION


MAIN LEVEL

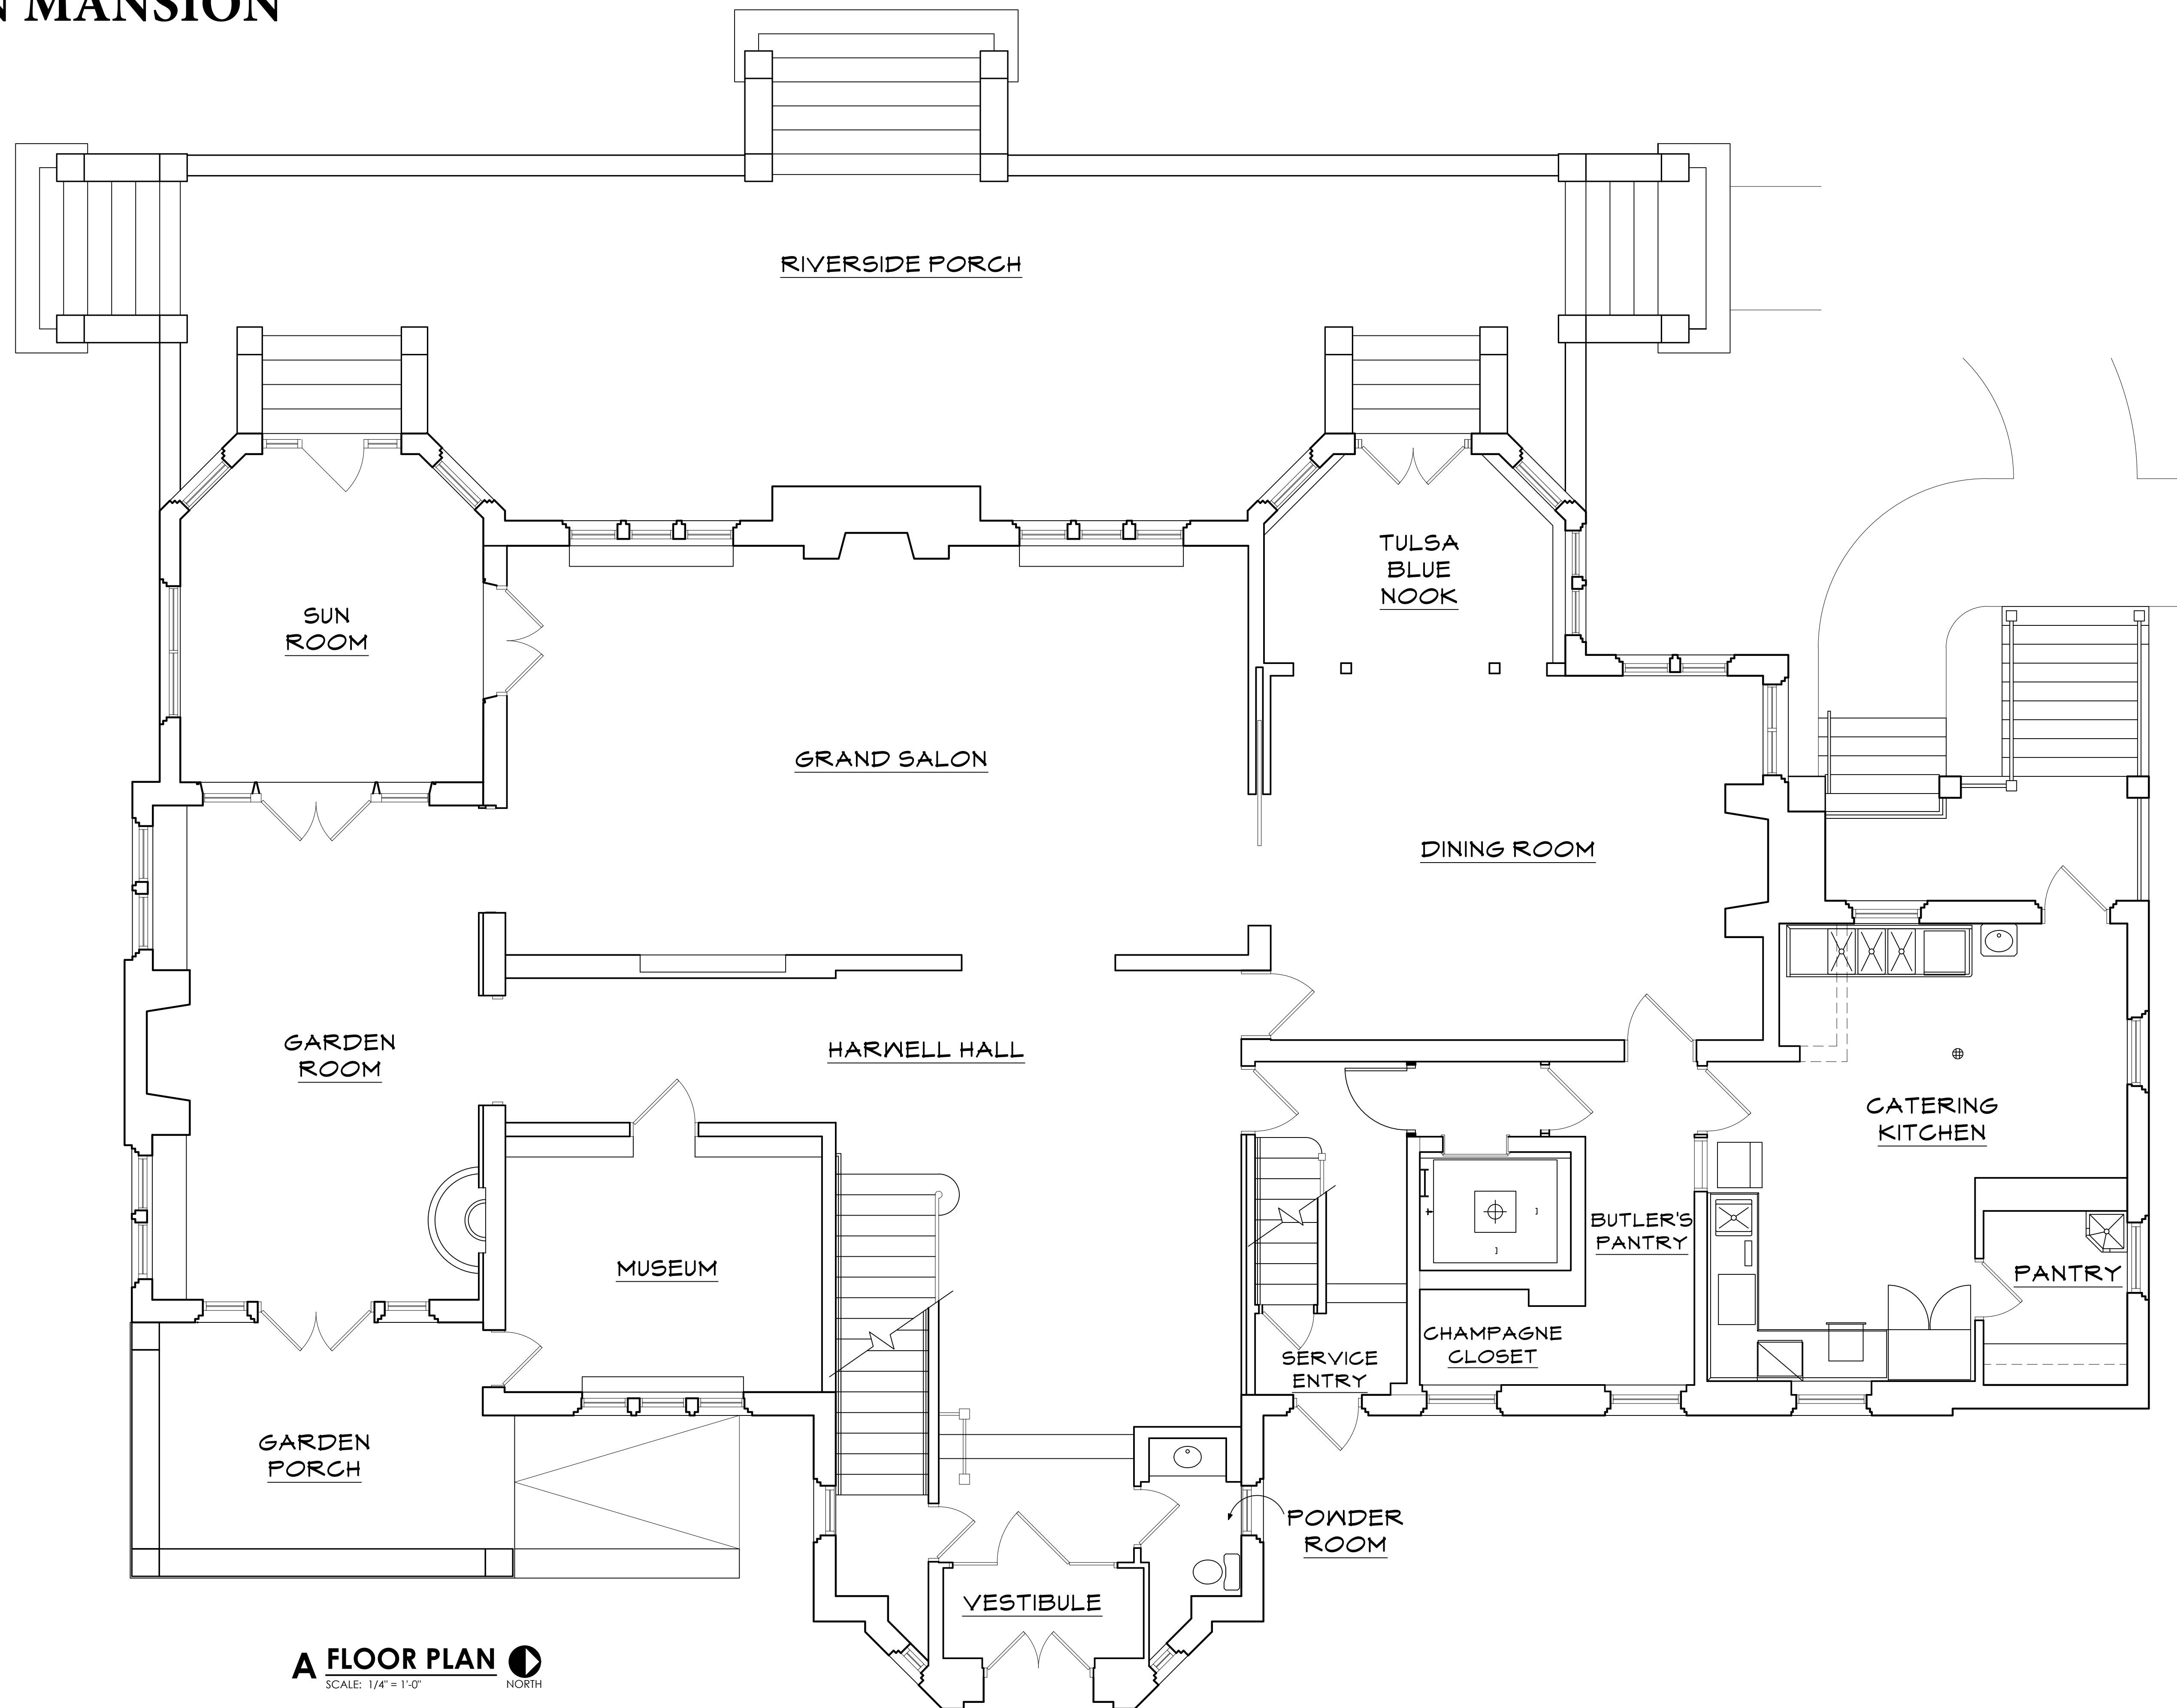

A FLOOR PLAN 
SCALE: 1/4" = 1'-0" NORTH

HARWELDEN MANSION


SECOND LEVEL

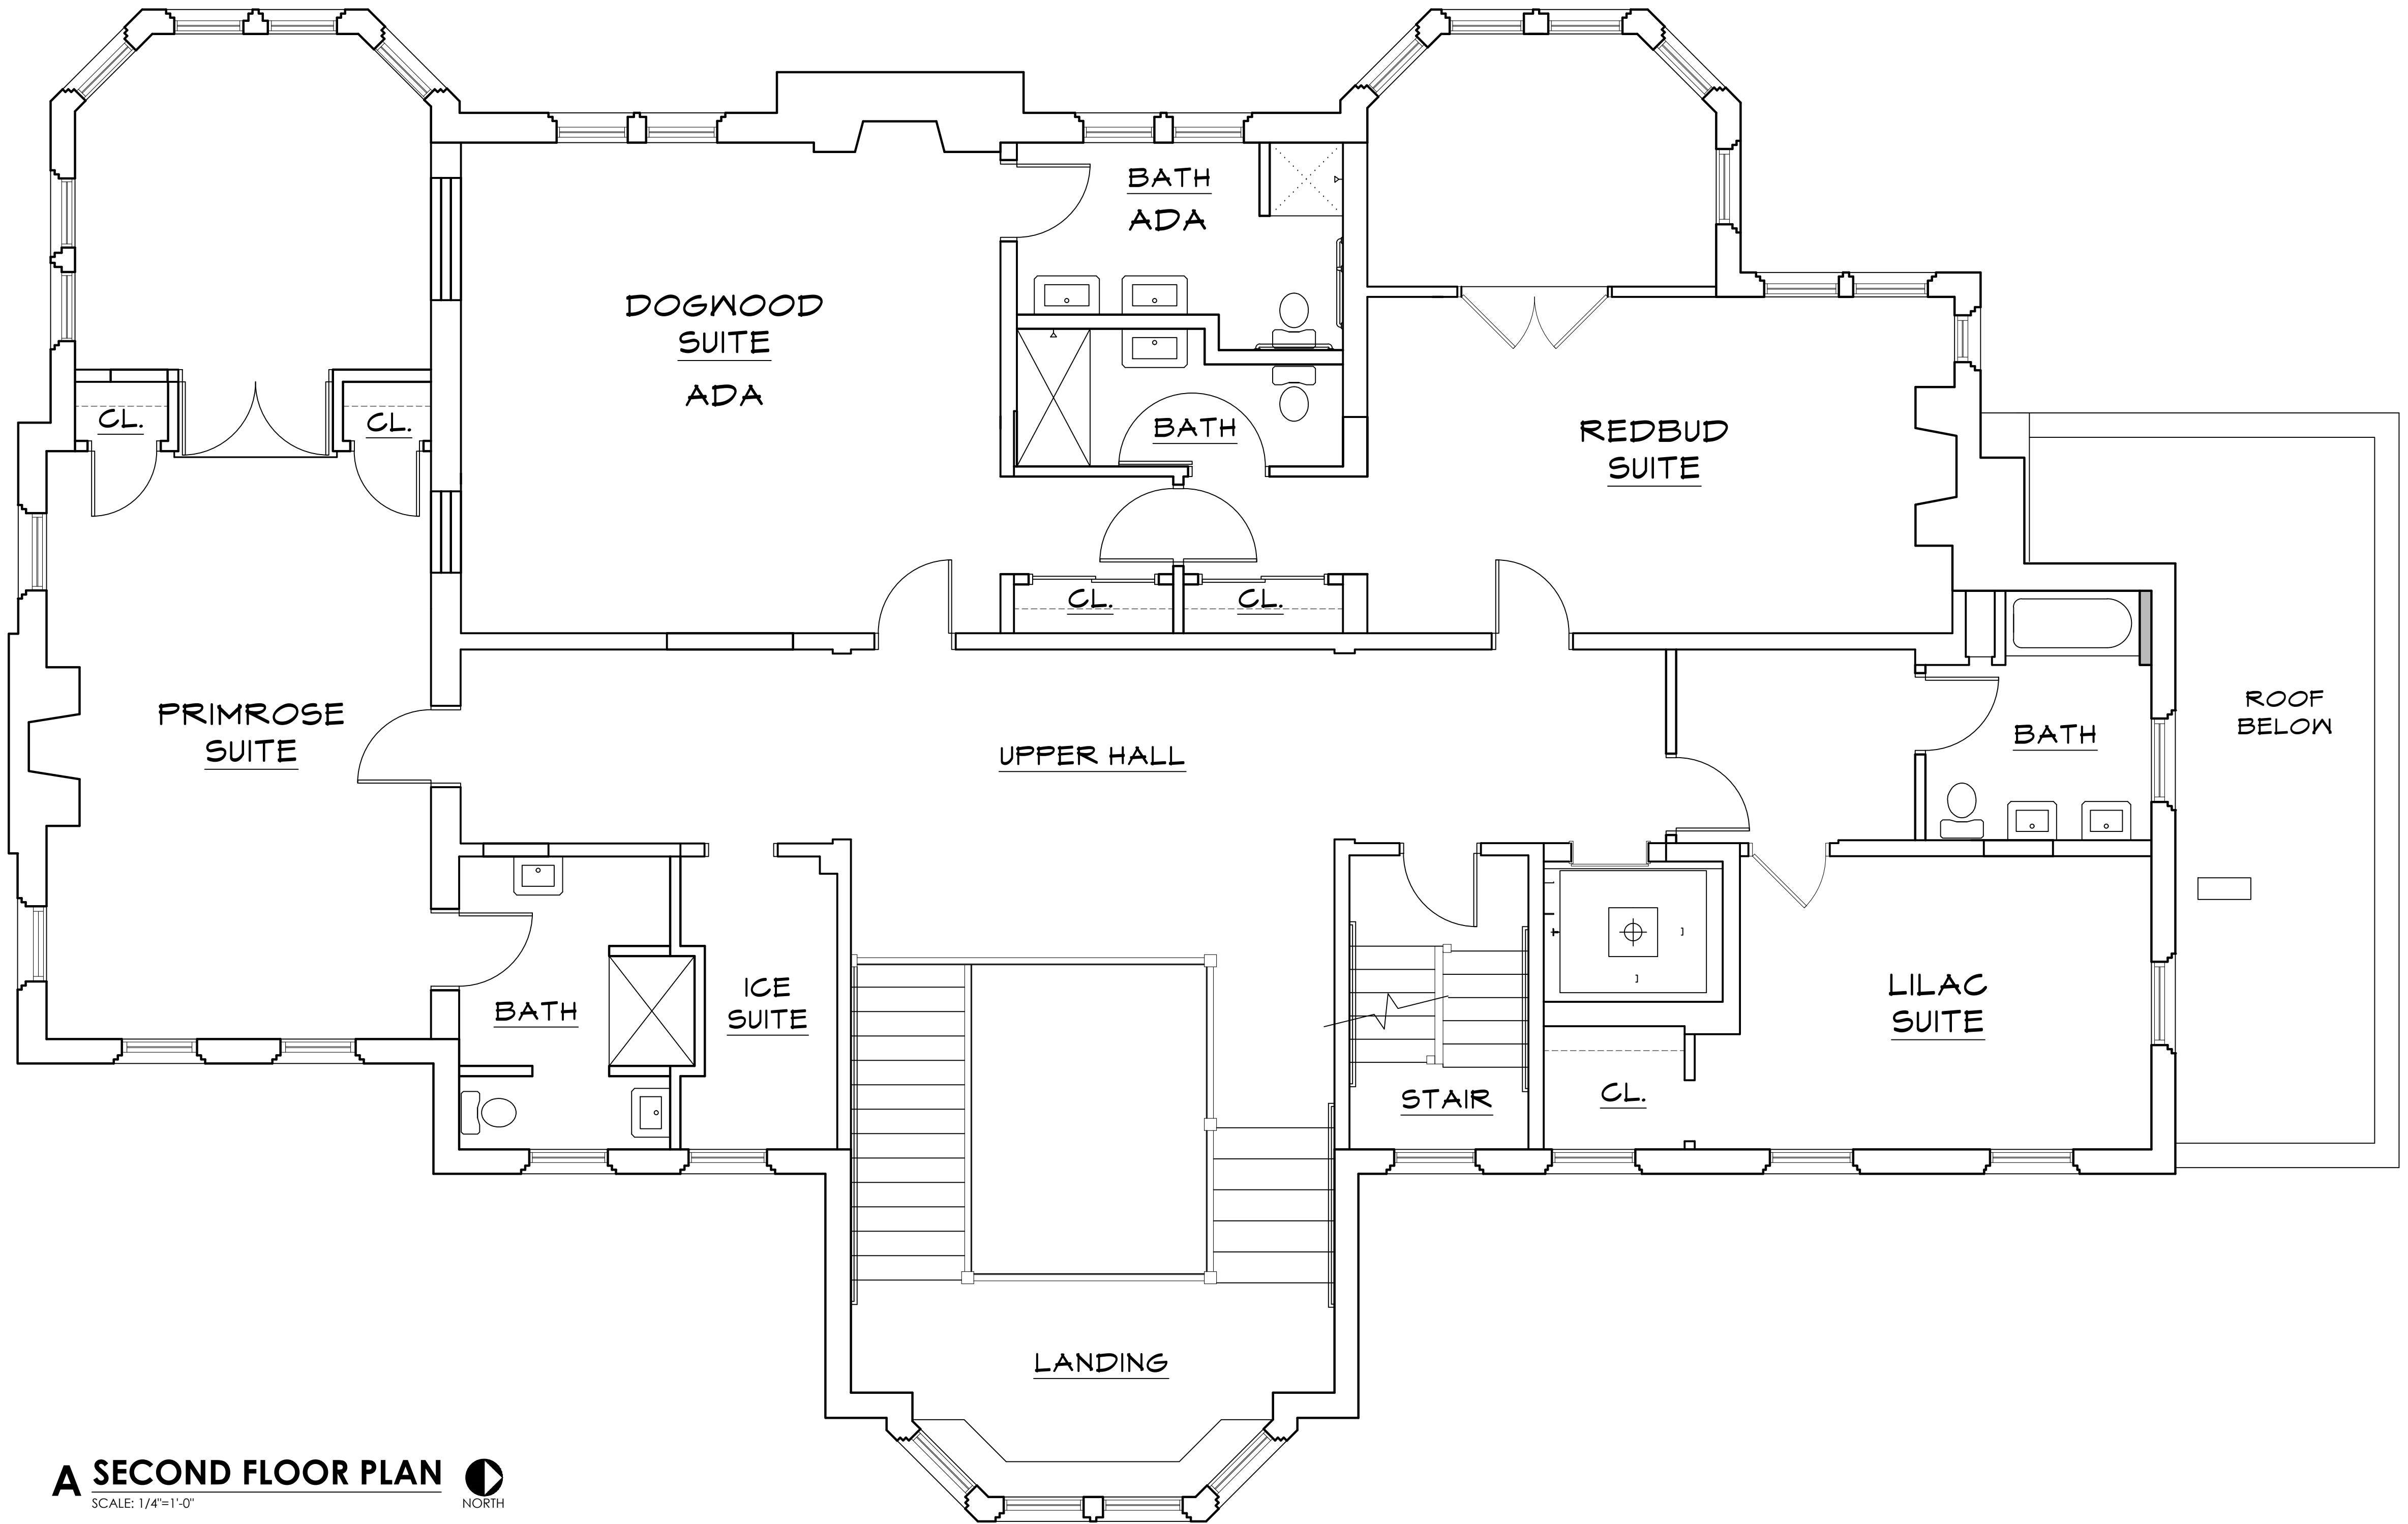

A SECOND FLOOR PLAN 
SCALE: 1/4"=1'-0" NORTH

HARWELDEN MANSION


THIRD LEVEL

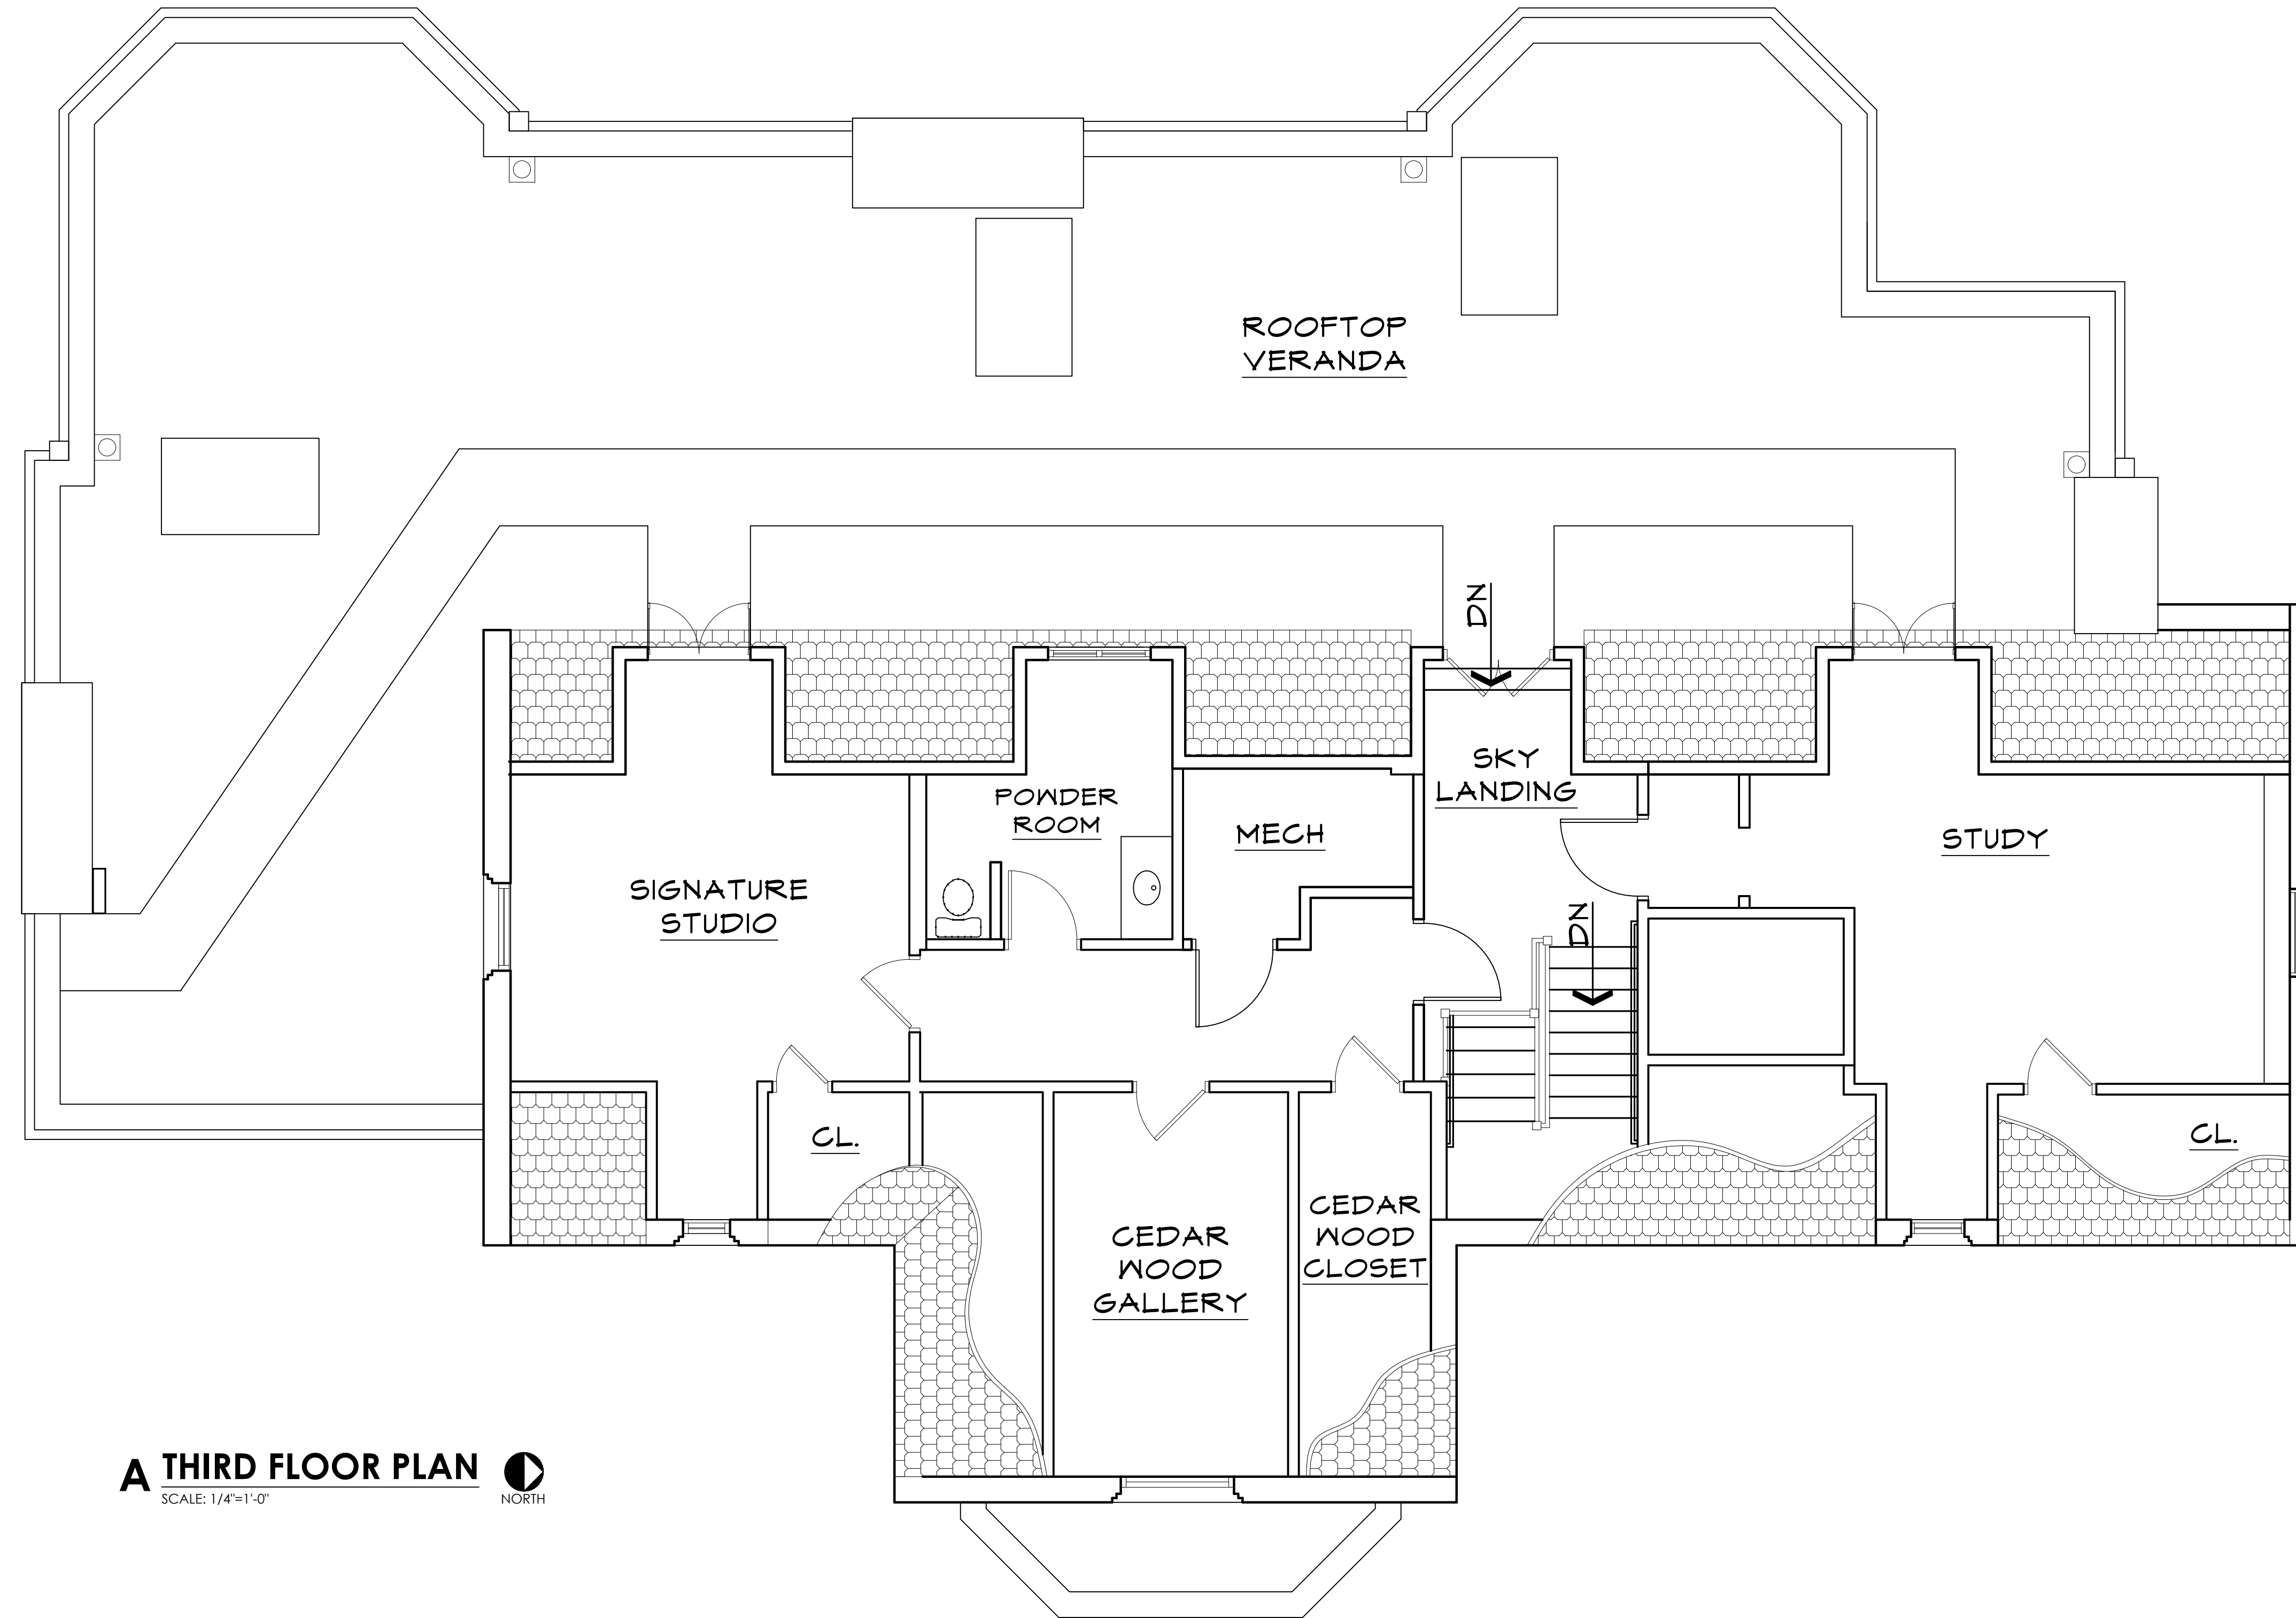


A THIRD FLOOR PLAN 
SCALE: 1/4"=1'-0" NORTH


HARWELDEN MANSION

BASEMENT

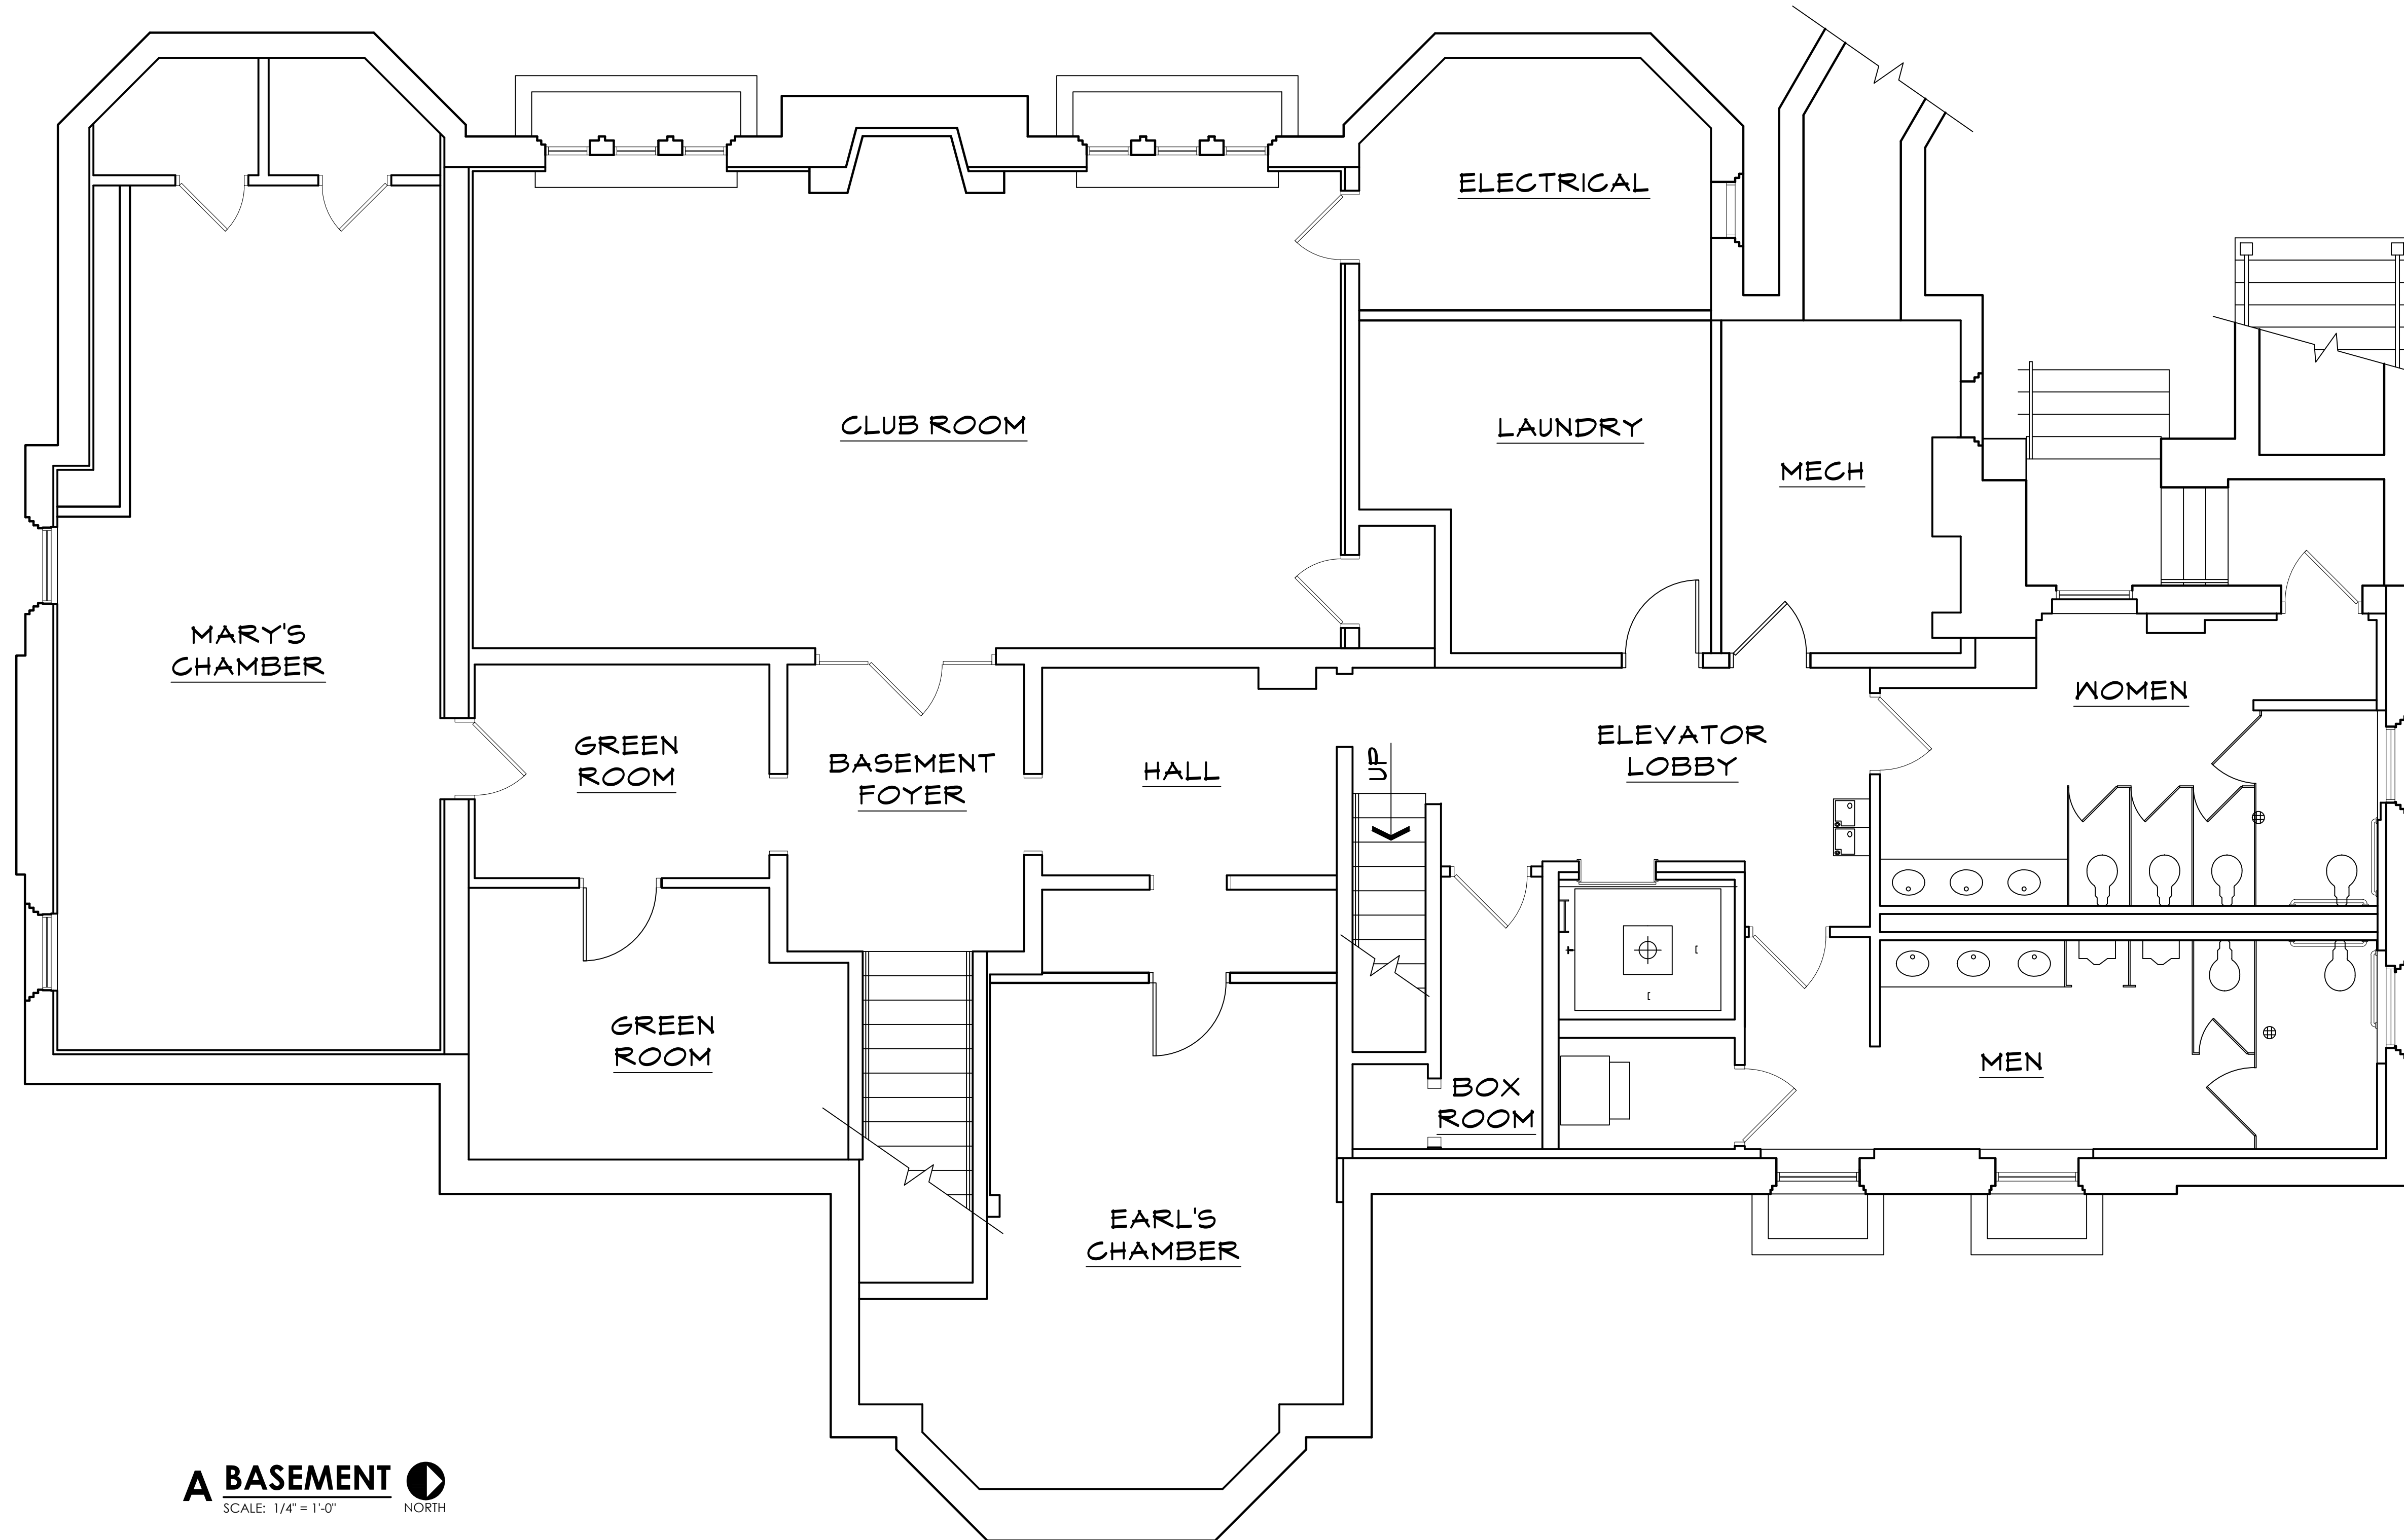



A BASEMENT 
SCALE: 1/4" = 1'-0" NORTH


HARWELDEN MANSION CARRIAGE HOUSE

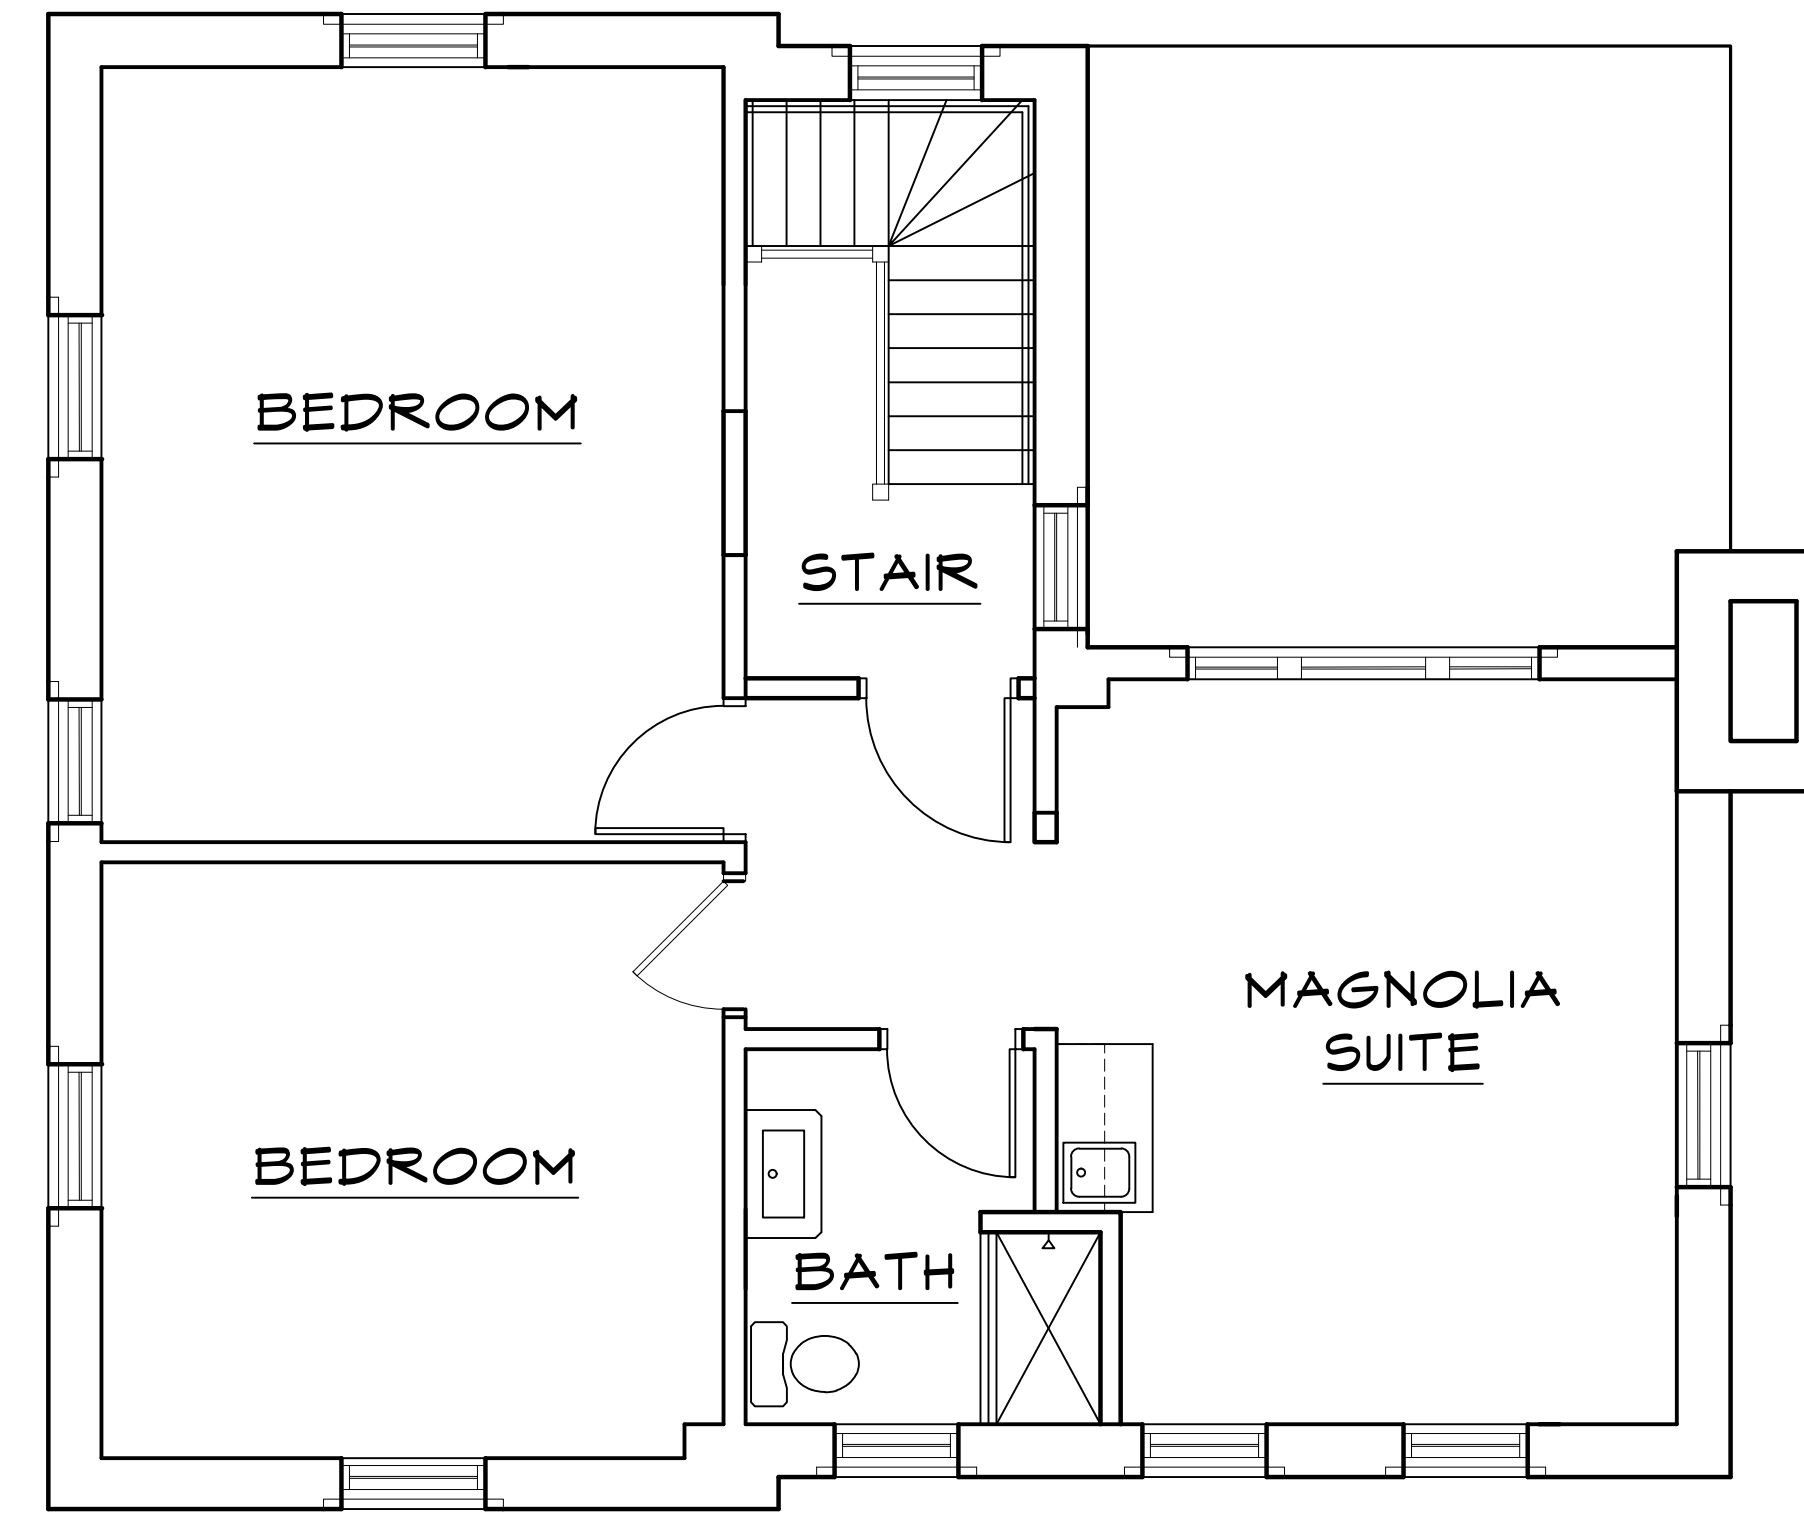

C SECOND FLOOR 
SCALE: 1/4" = 1'-0" NORTH

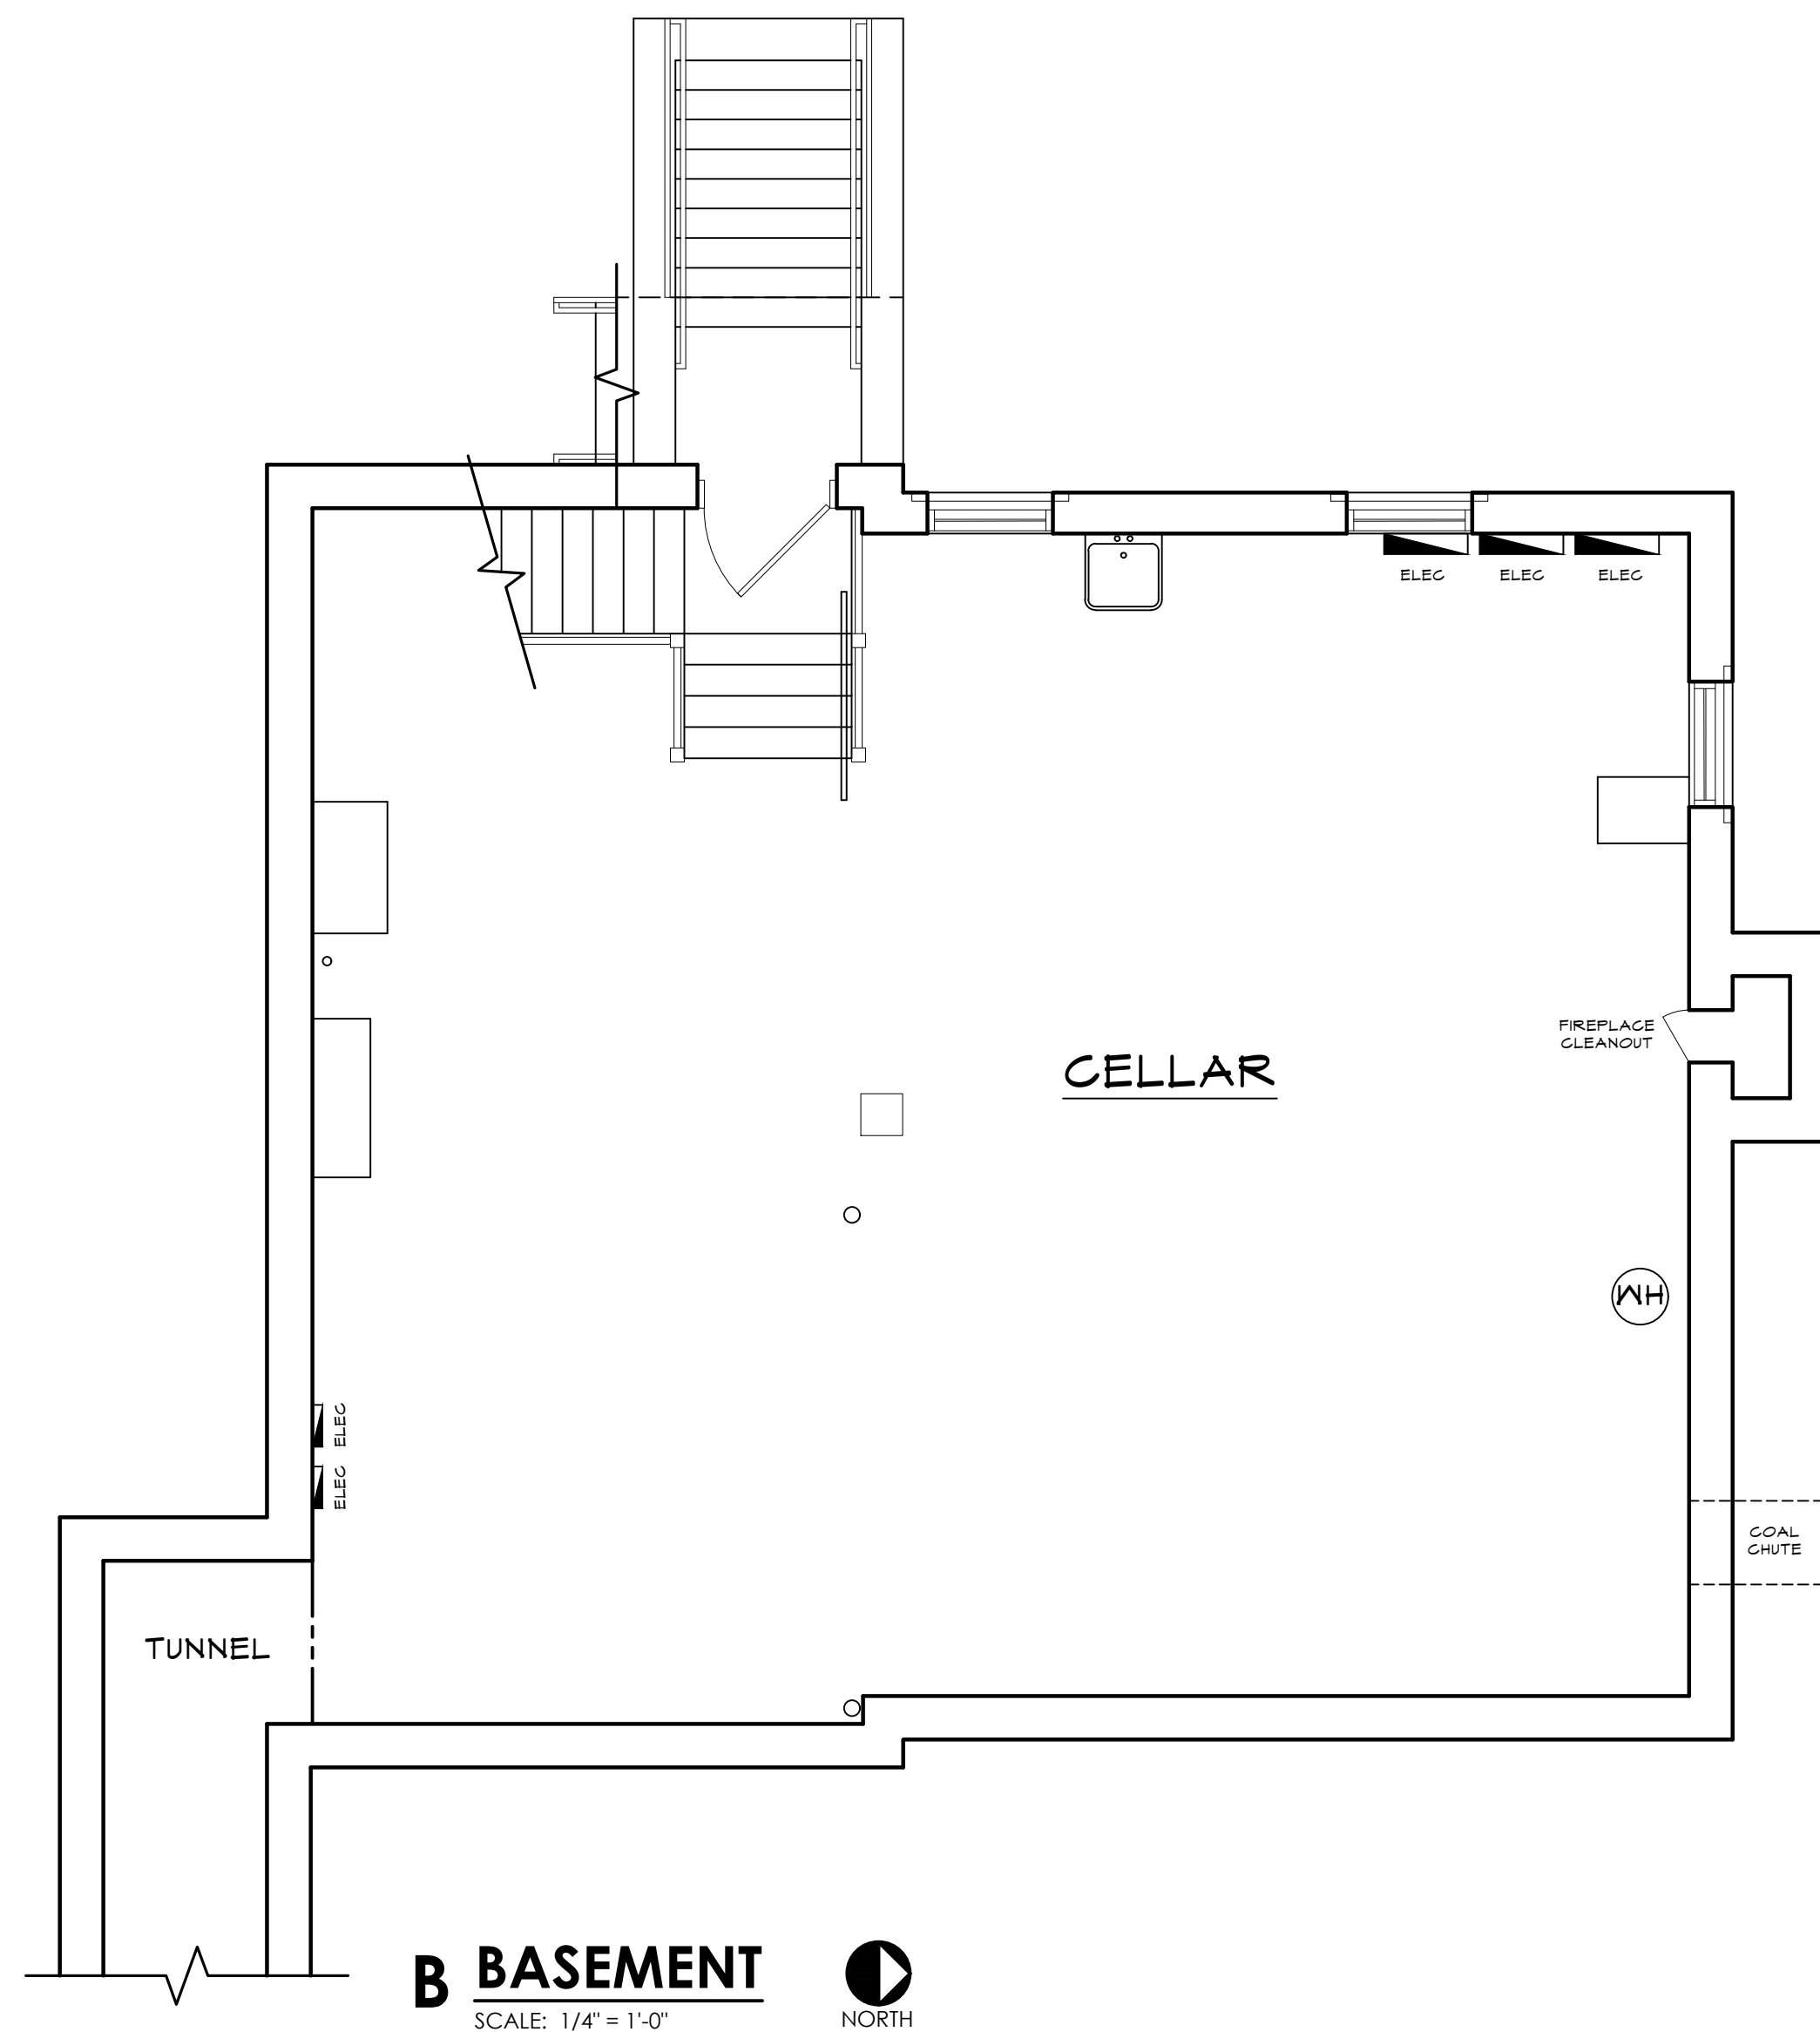

B BASEMENT 
SCALE: 1/4" = 1'-0" NORTH

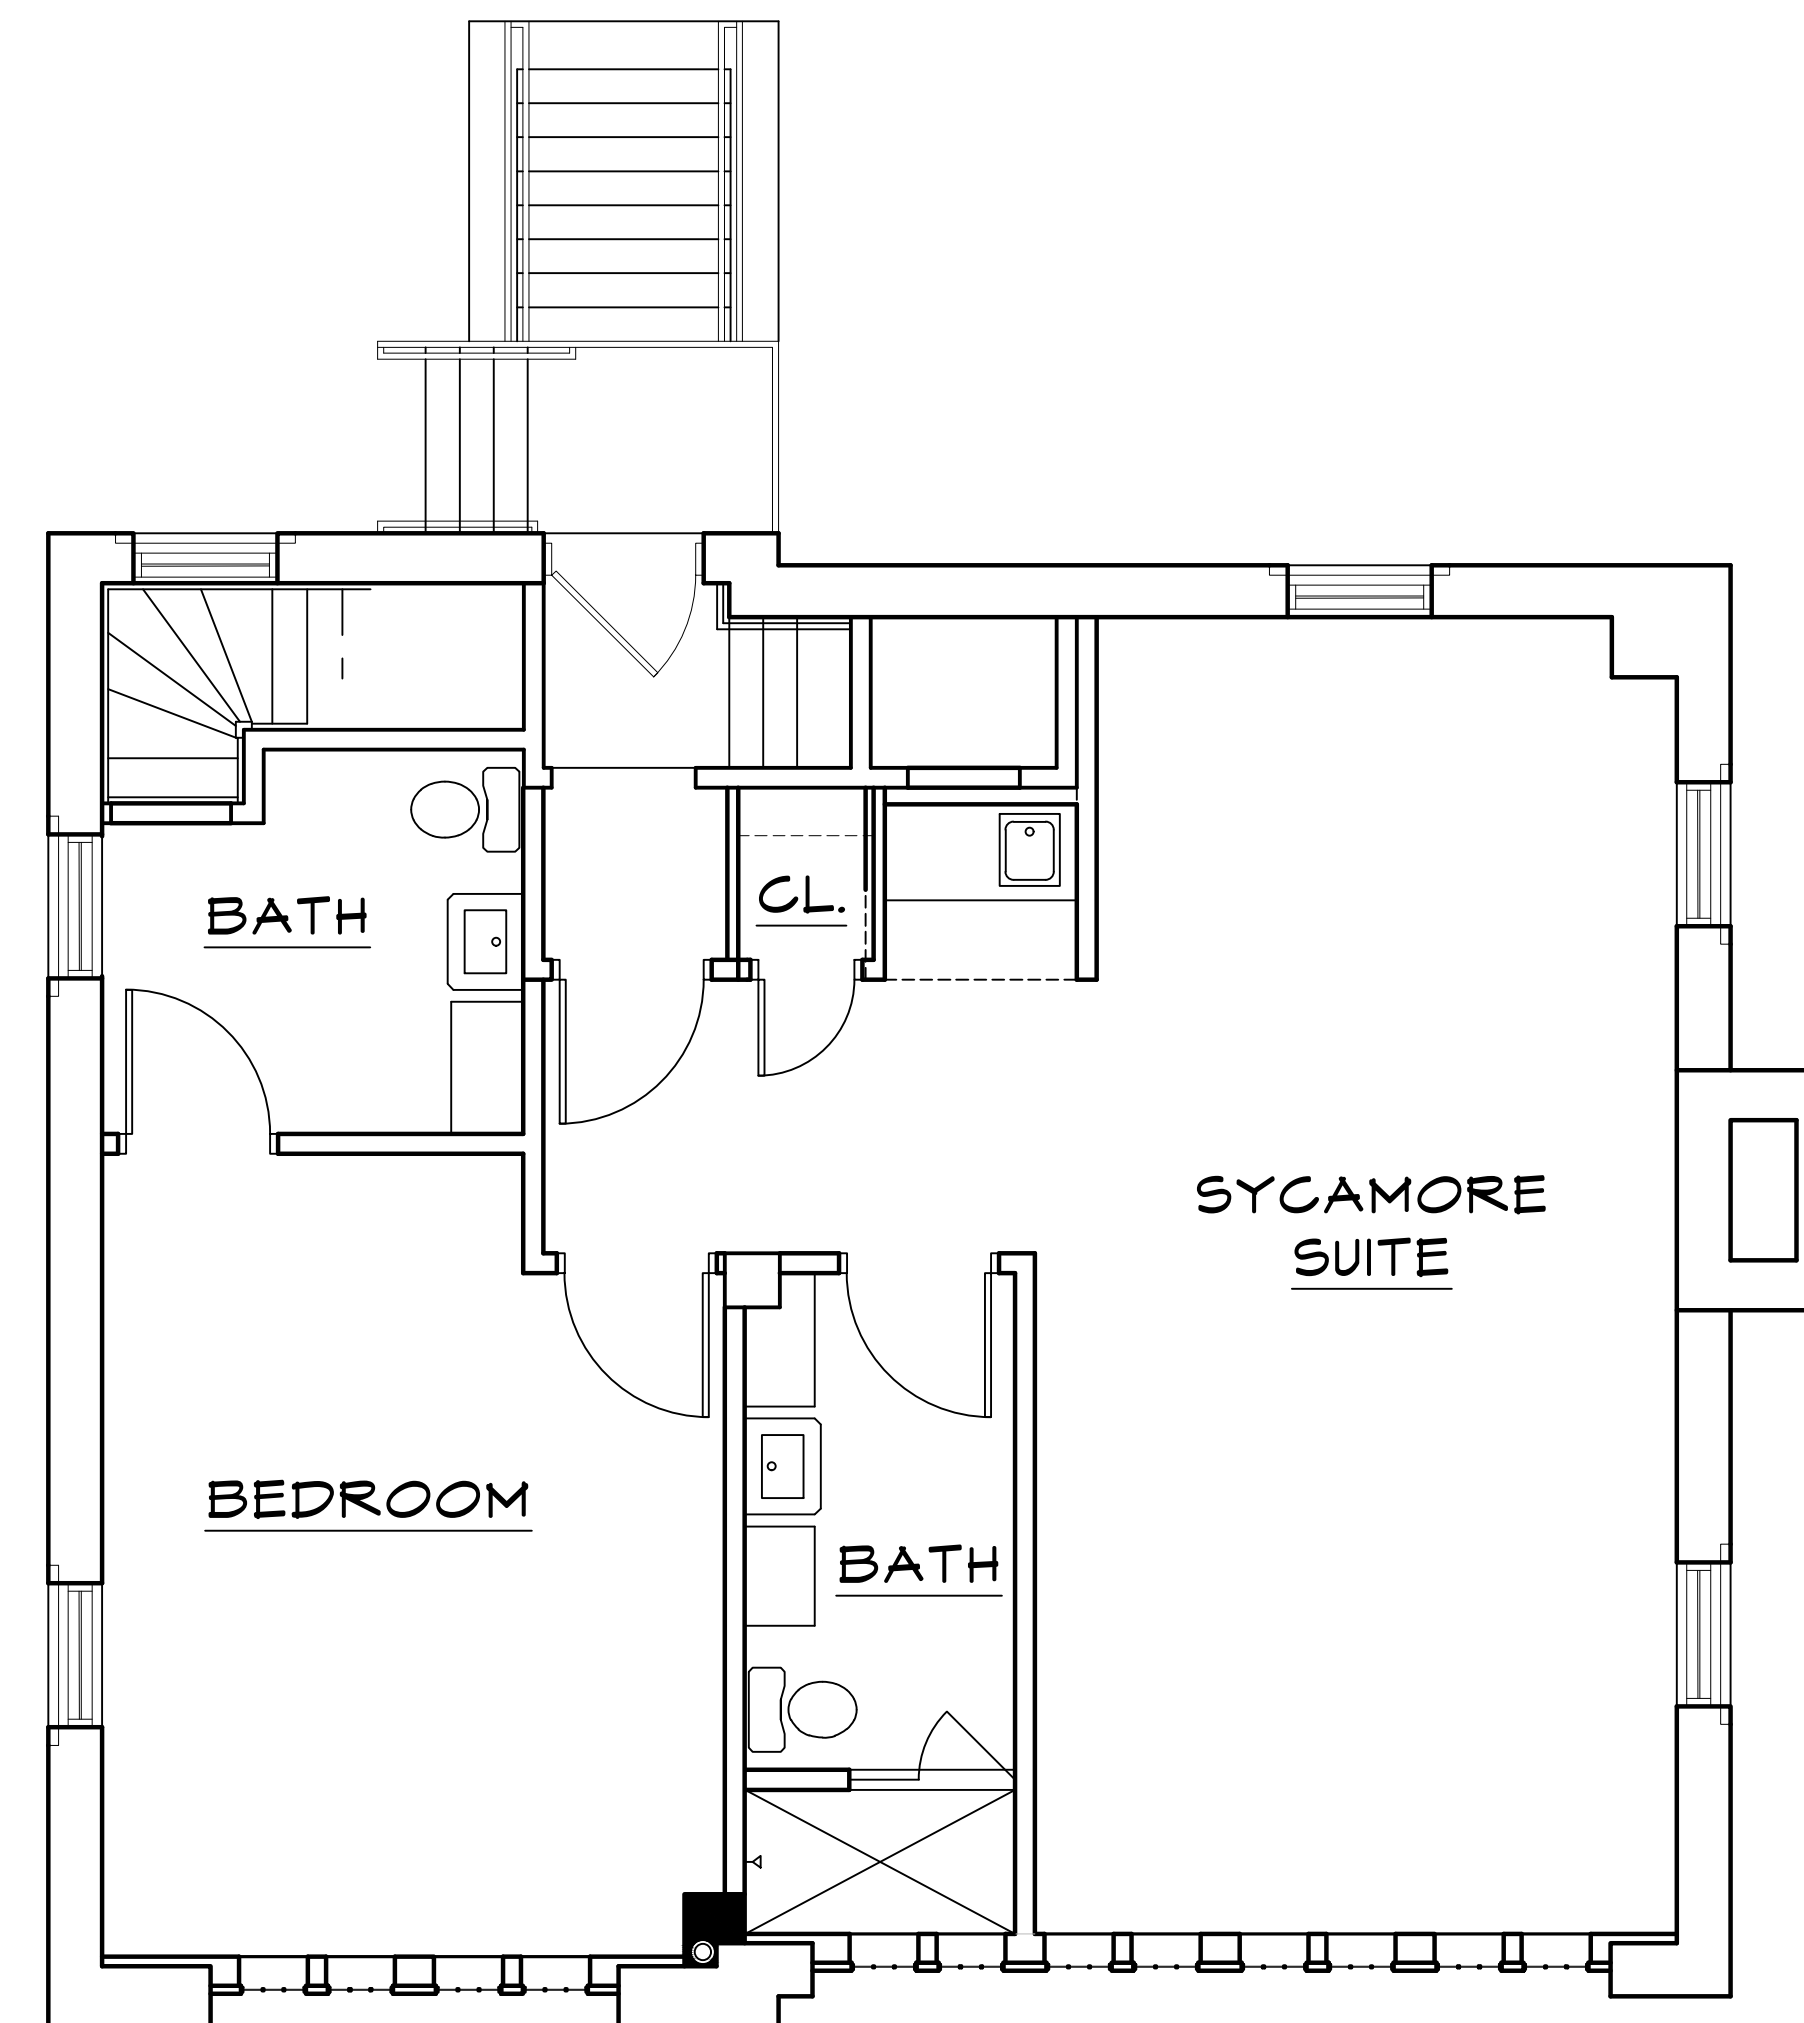

A FIRST FLOOR 
SCALE: 1/4" = 1'-0" NORTH